


SITE PLAN

PLANT SCHEDULE

SHRUBS	CODE	QTY	BOTANICAL NAME / COMMON NAME	SIZE
⊖	ASP ELA	5	Aspidistra elatior / Cast Iron Plant	1 gal
⊗	AUC JAP	5	Aucuba japonica 'Gold Dust' / Gold Dust Aucuba	1 gal
⊕	BER ROS	11	Berberis thunbergii 'Rose Glow' / Rosy Glow Barberry	1 gal
⊘	BUD DAV	7	Buddleja davidii 'Dwarf Plum' / Dwarf Plum Butterfly Bush	1 gal
⊙	CEN RUB	31	Centranthus ruber / Red Valerian	1 gal
⊗	CIS PUL	37	Cistus pulverulentus 'Sunset' / Rockrose	1 gal
⊕	CON MAU	12	Convolvulus mauritanicus / Morning Glory	1 gal
⊗	DIE VEG	15	Diets vegeta / African Iris	1 gal
⊕	EUR MUN	12	Euryops pectinatus 'Munchkin' / Dwarf Euryops	1 gal
⊗	HES PAR	11	Hesperaloe parviflora 'Yellow' / Yellow Yucca	1 gal
⊕	LOR PUR	7	Loropetalum chinense 'Purple Pixie' / Purple Pixie Loropetalum	1 gal
⊖	NAN HAR	11	Nandina domestica 'Harbor Belle' / Harbor Belle Nandina	1 gal
⊕	SAL GRE	30	Salvia greggii 'Furmans Red' / Furman's Red Salvia	1 gal


GROUND COVERS	CODE	QTY	BOTANICAL NAME / COMMON NAME	SIZE	SPACING
⊗	SAL POI	16	Salvia leucophylla 'Point Sal' / Purple Leaf Sage	1 gal	
⊖	WES MOR	5	Westringia fruticosa 'Mundi' / Mundi Westringia	1 gal	
▨	COT BEA	45	Cotoneaster dammeri 'Coral Beauty' / Bearberry Cotoneaster	1 gal	48" o.c.
▧	SYM MOL	16	Symphoricarpos mollis / Creeping Snowberry	1 gal	48" o.c.
▩	TRA ASI	10	Trachelospermum asiaticum / Asian Jasmine	1 gal	36" o.c.

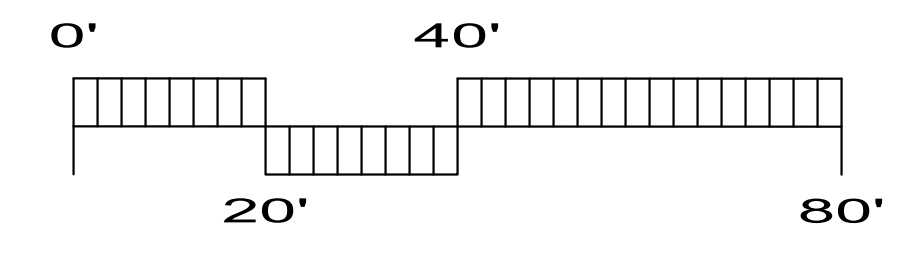

**MAIDU FIRE STATION
LANDSCAPE DEVELOPMENT PLANS
901 AUBURN FOLSOM ROAD
AUBURN, CALIFORNIA 95603**

These drawings are instruments of service and are the property of Yamasaki Landscape Architecture. All designs and other information on the drawings are for the use on the specified project and shall not be used otherwise without the express written permission of Yamasaki Landscape Architecture.

PLANTING PLAN

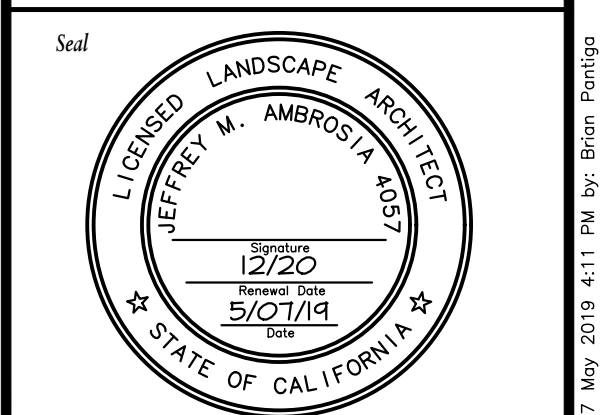

No.	Date	Revision
▲		
▲		
▲		

Project Mgr.: JMA	Sheet No.:
Drawn By: BJI	L2.1
Scale: 1"=20'-0"	
Date: 15 APRIL 19	
File Name: MF-PL	of 4 sheets

S:\My\Auburn Maidu Fire Station\DWG's\DWG\MF-PL.dwg\12.17 May 2019 4:11 PM by: Brian Fontiga